



3rd Floor

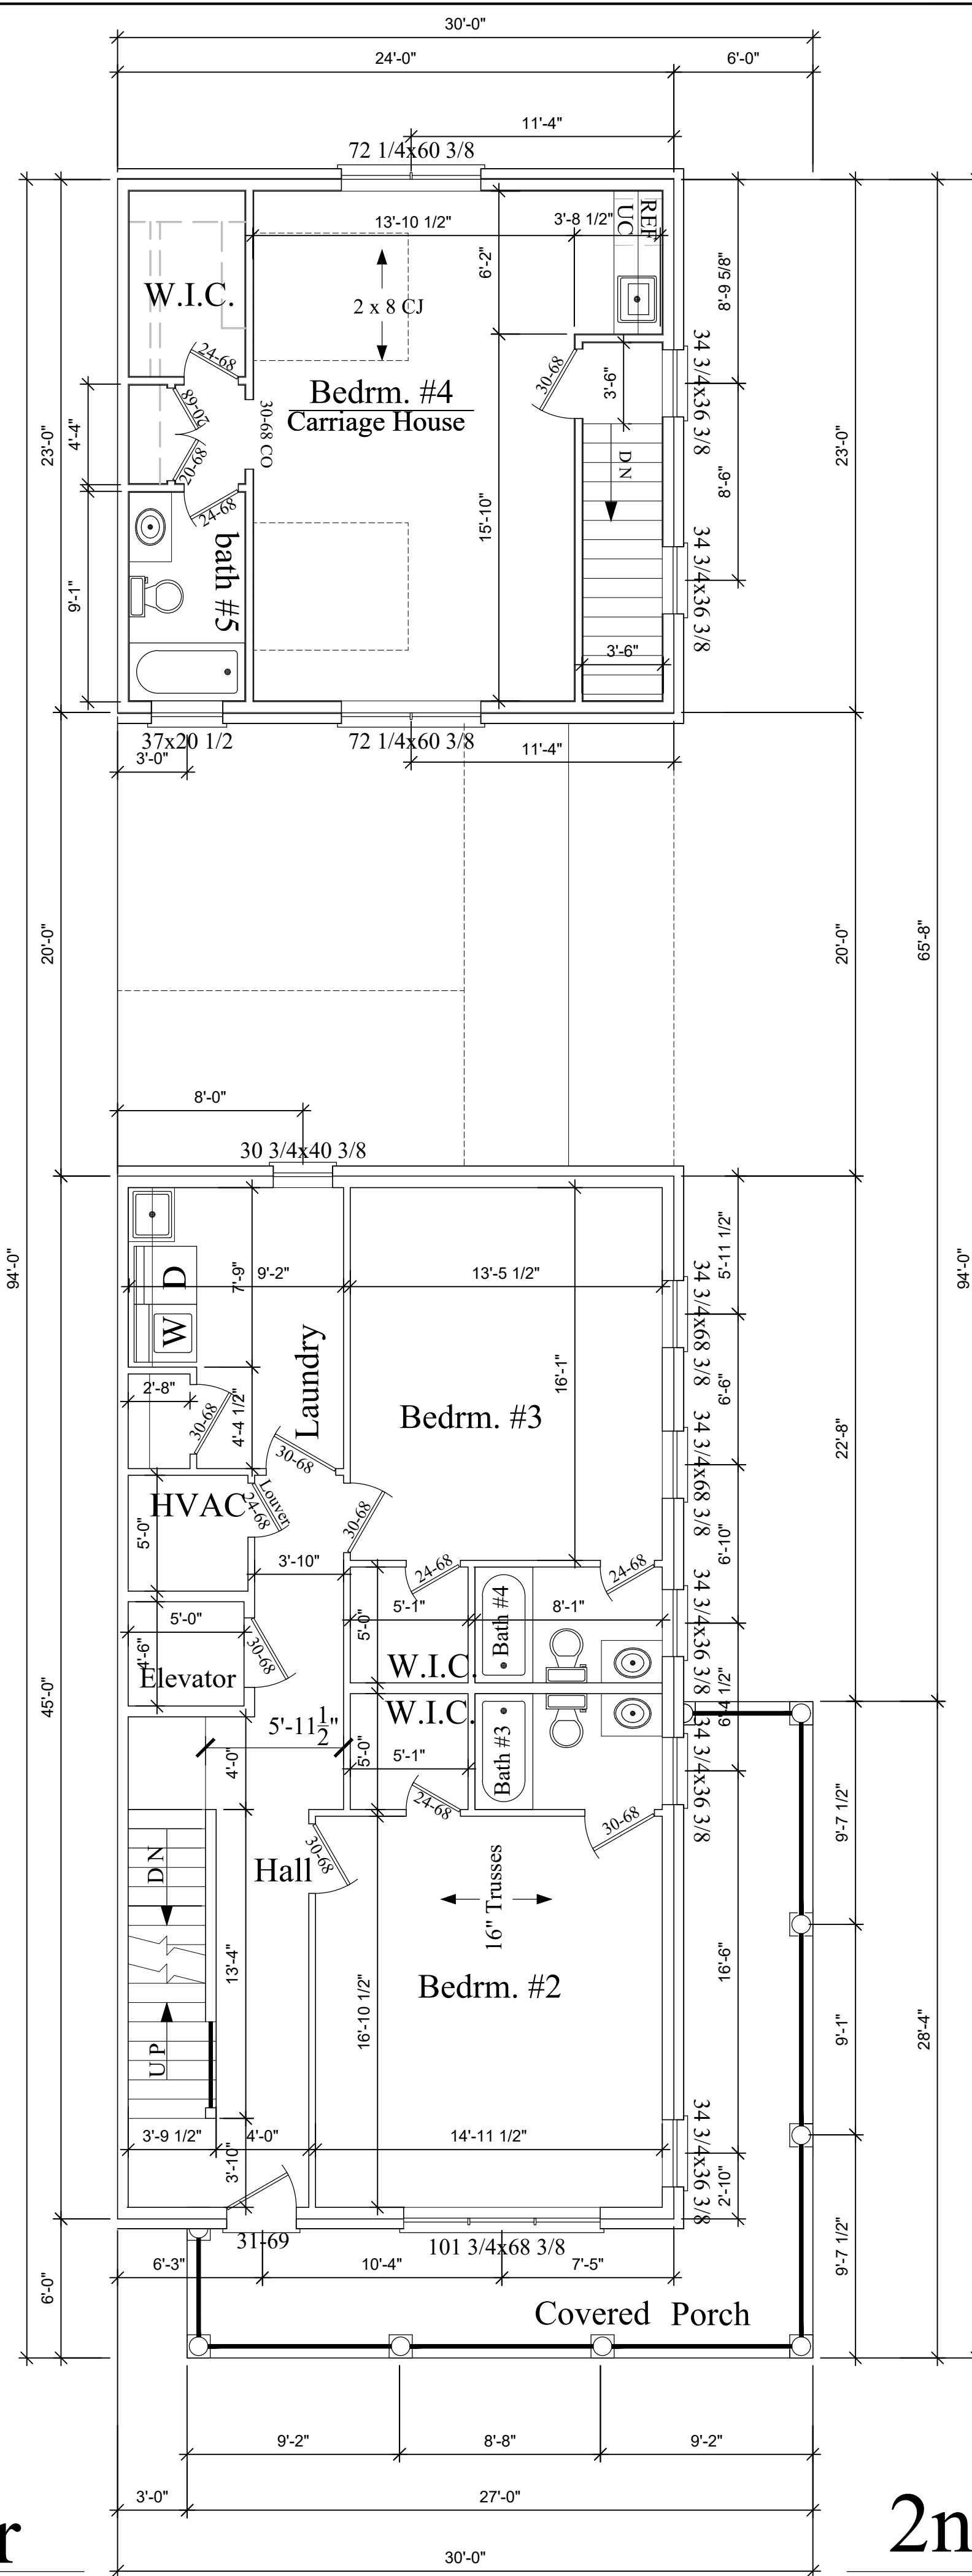


2nd Floor

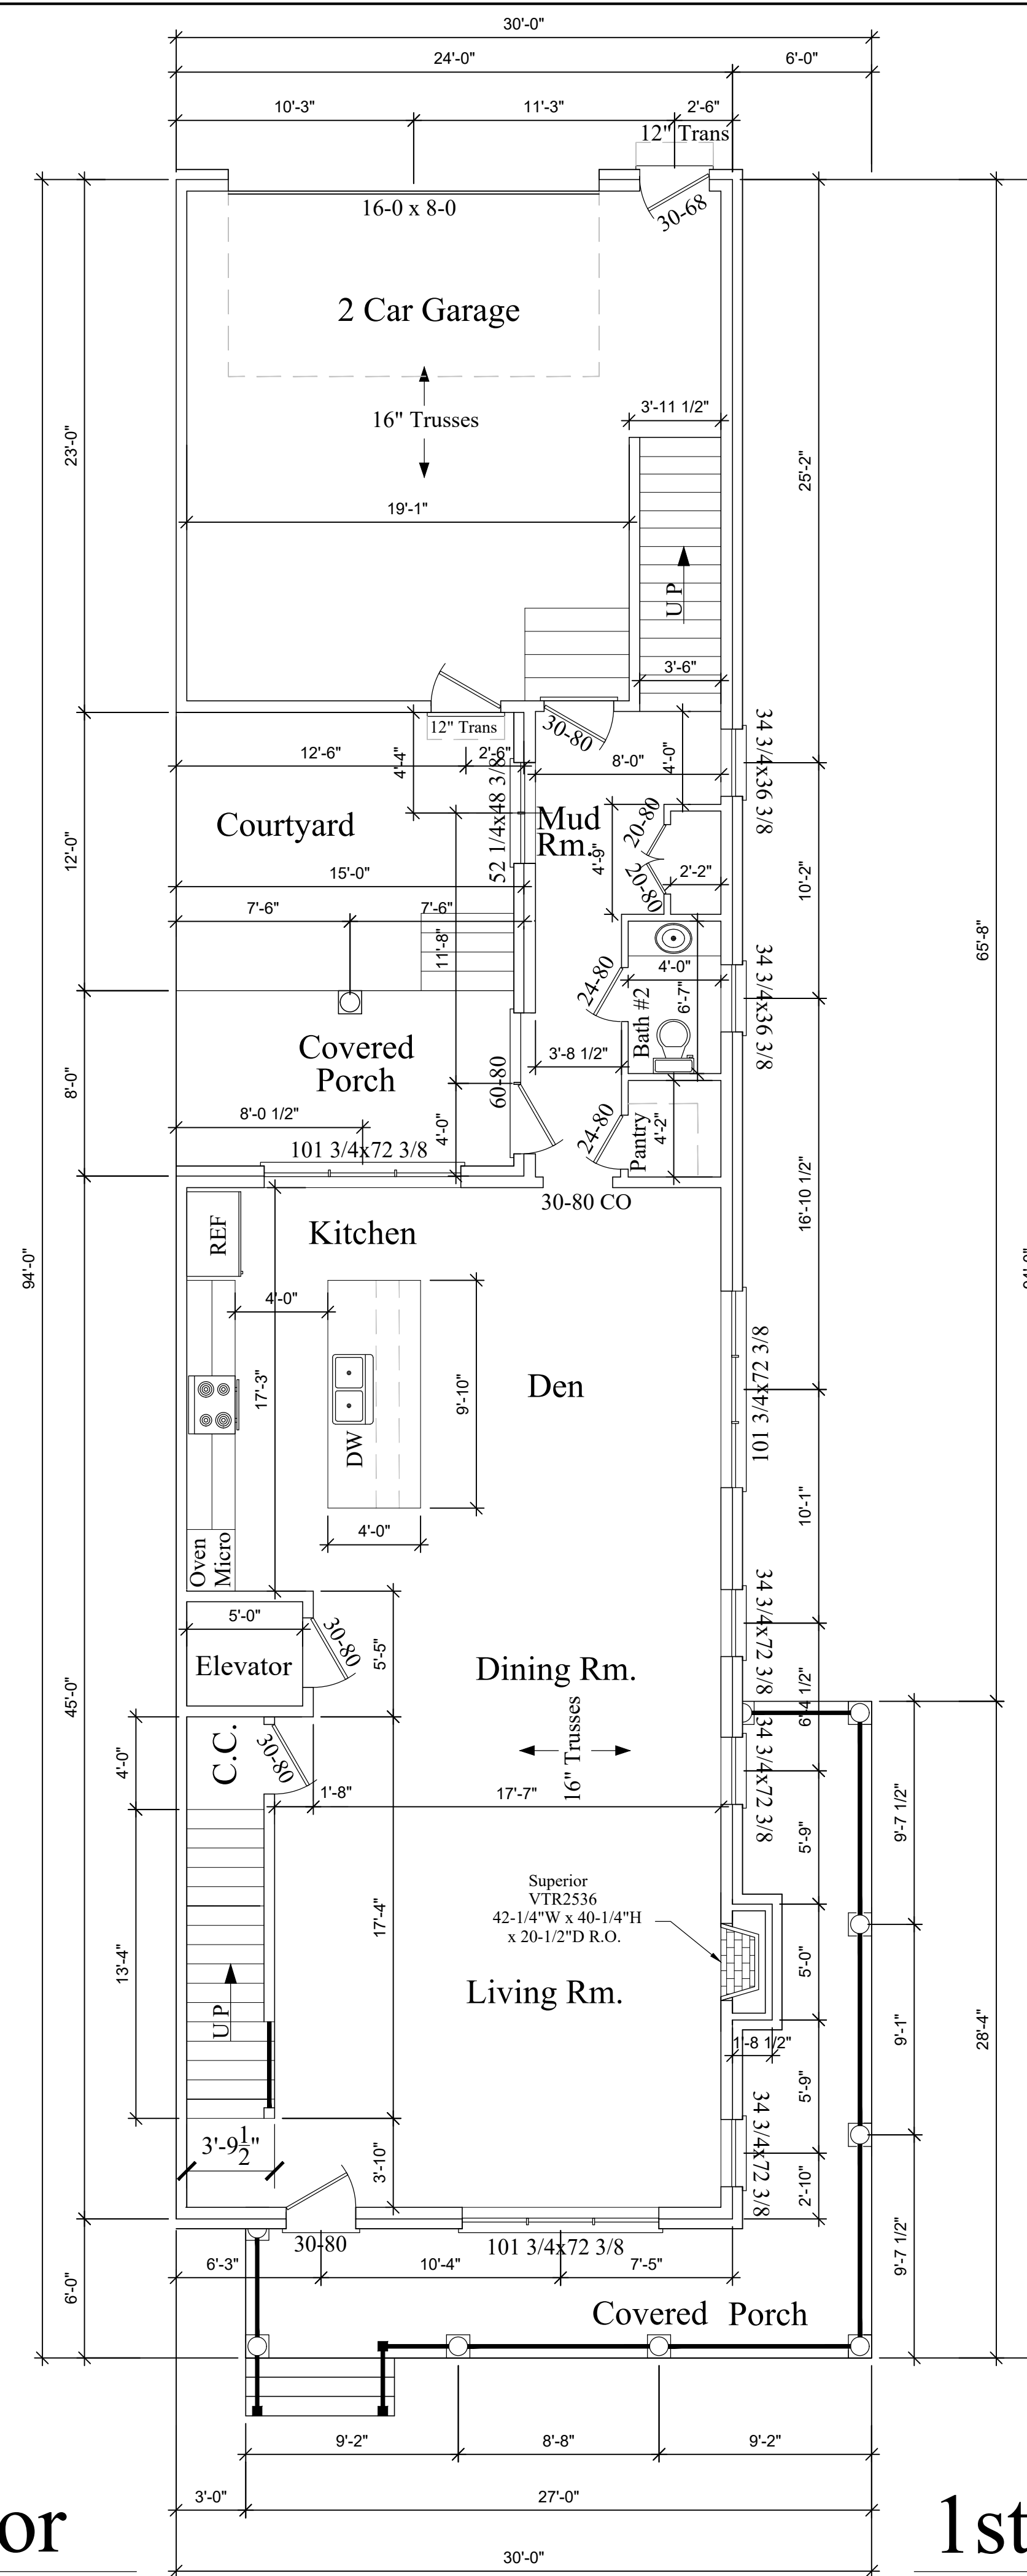

1st Floor

AREA

1st Floor	= 1,315 SF
2nd Floor	= 1,120 SF
3rd Floor	= 1,120 SF
Carriage Hs.	= 576 SF
Garage	= 576 SF
Front Porch	= 287 SF
2nd Flr Pch	= 287 SF
3rd Flr Pch	= 287 SF
Back Porch	= 120 SF

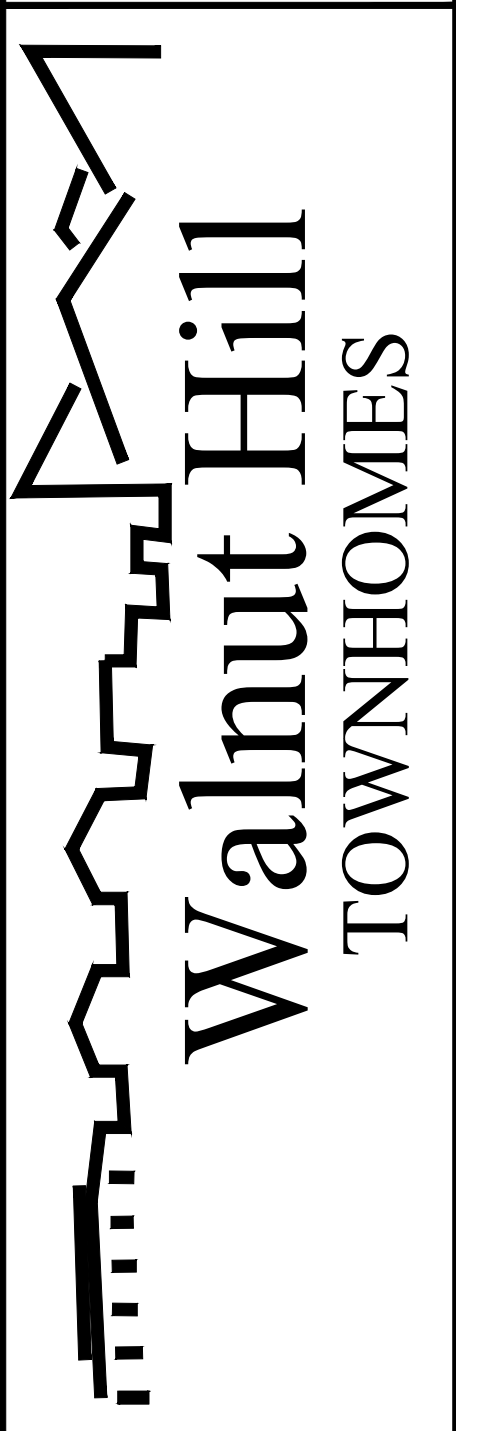

Lot 38

DATE	Jan. 4, 2019
FILE	Lot38.dwg
PLAN	Lot 38 Walnut Hill Phase V
CONTENT	Floor Plans
SCALE	3/16" = 1'

A - 1