



3rd Floor

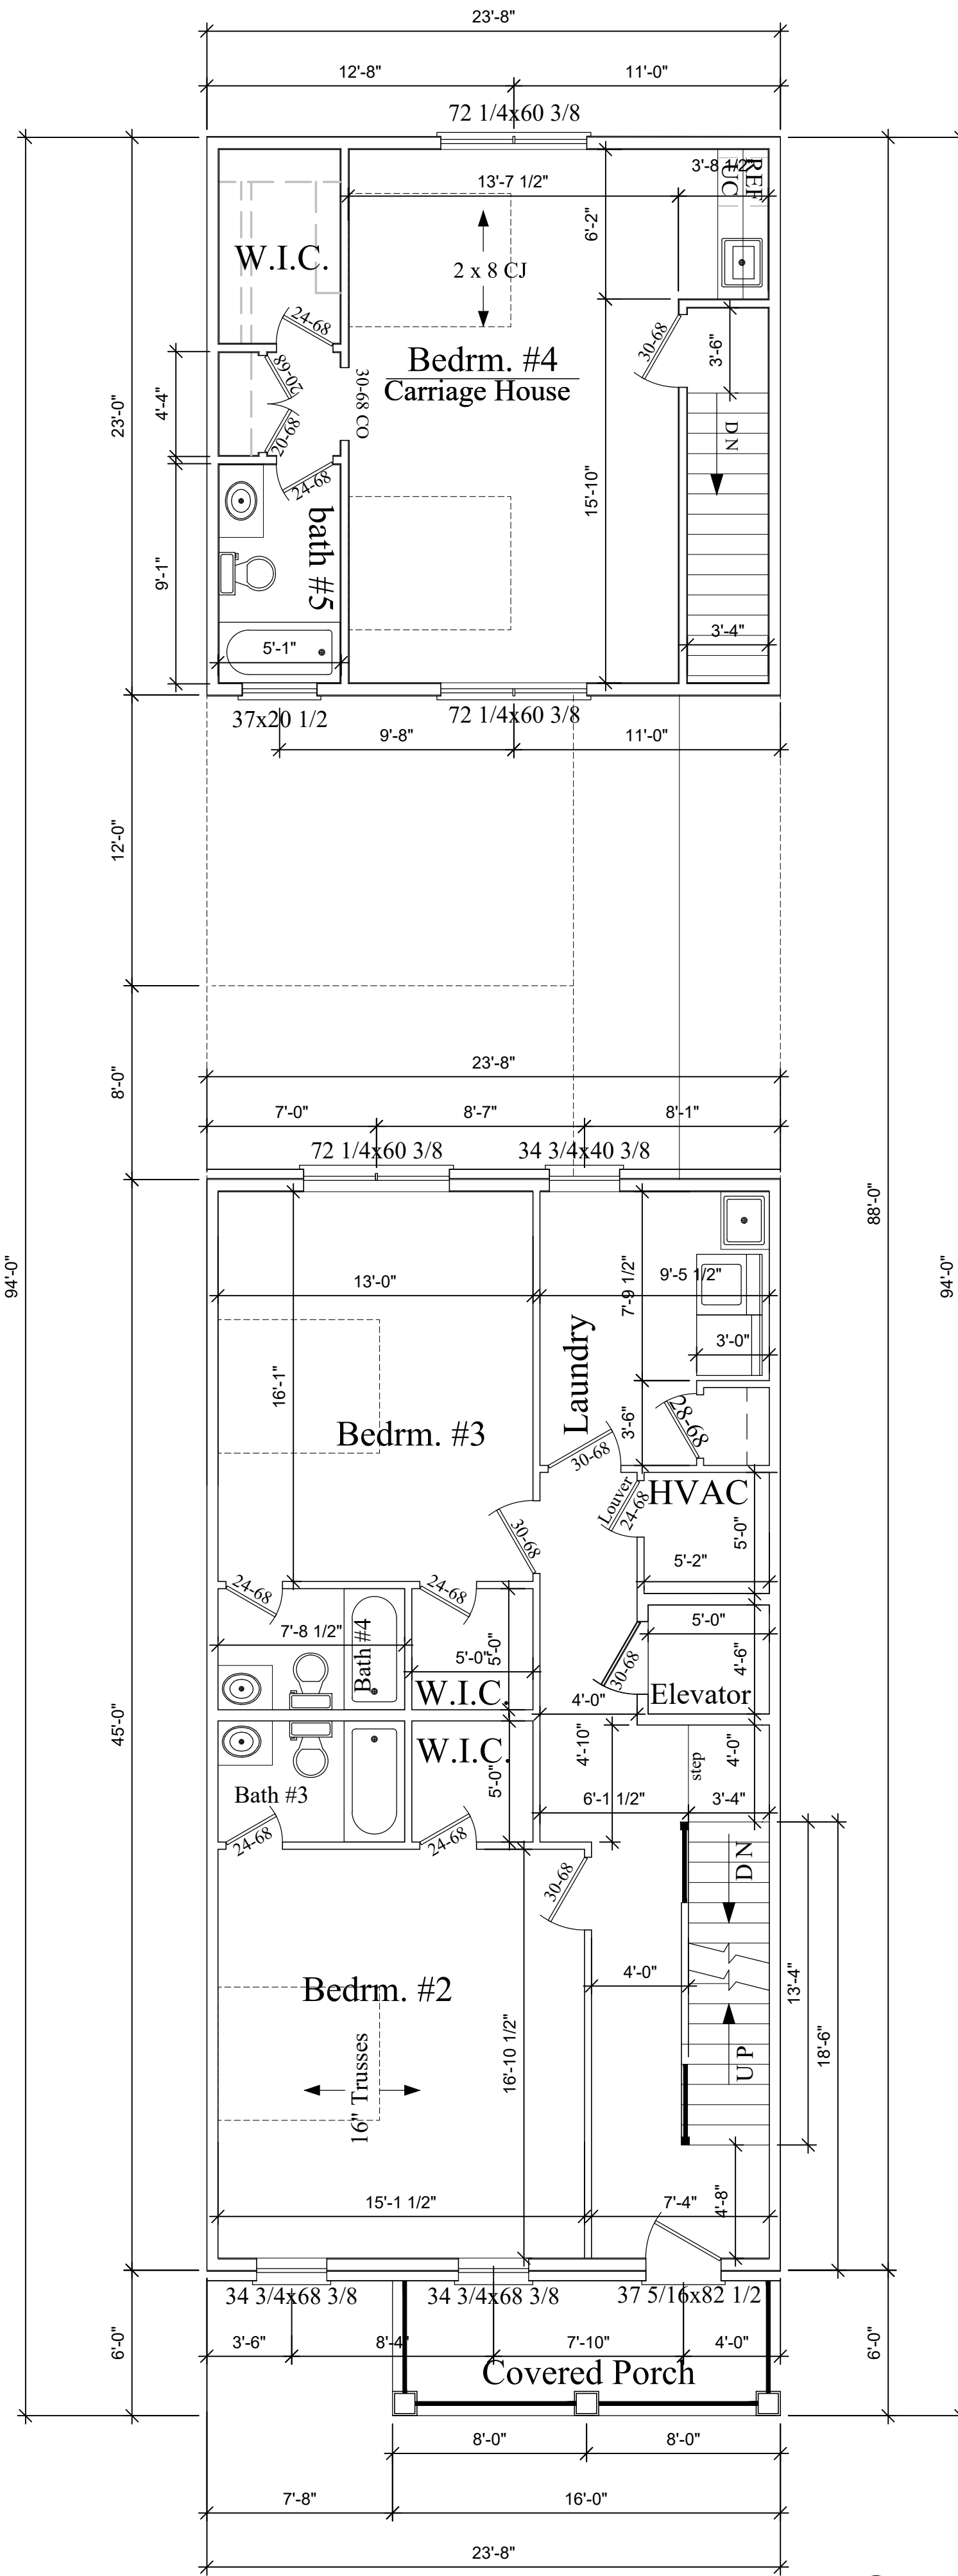

2nd Floor

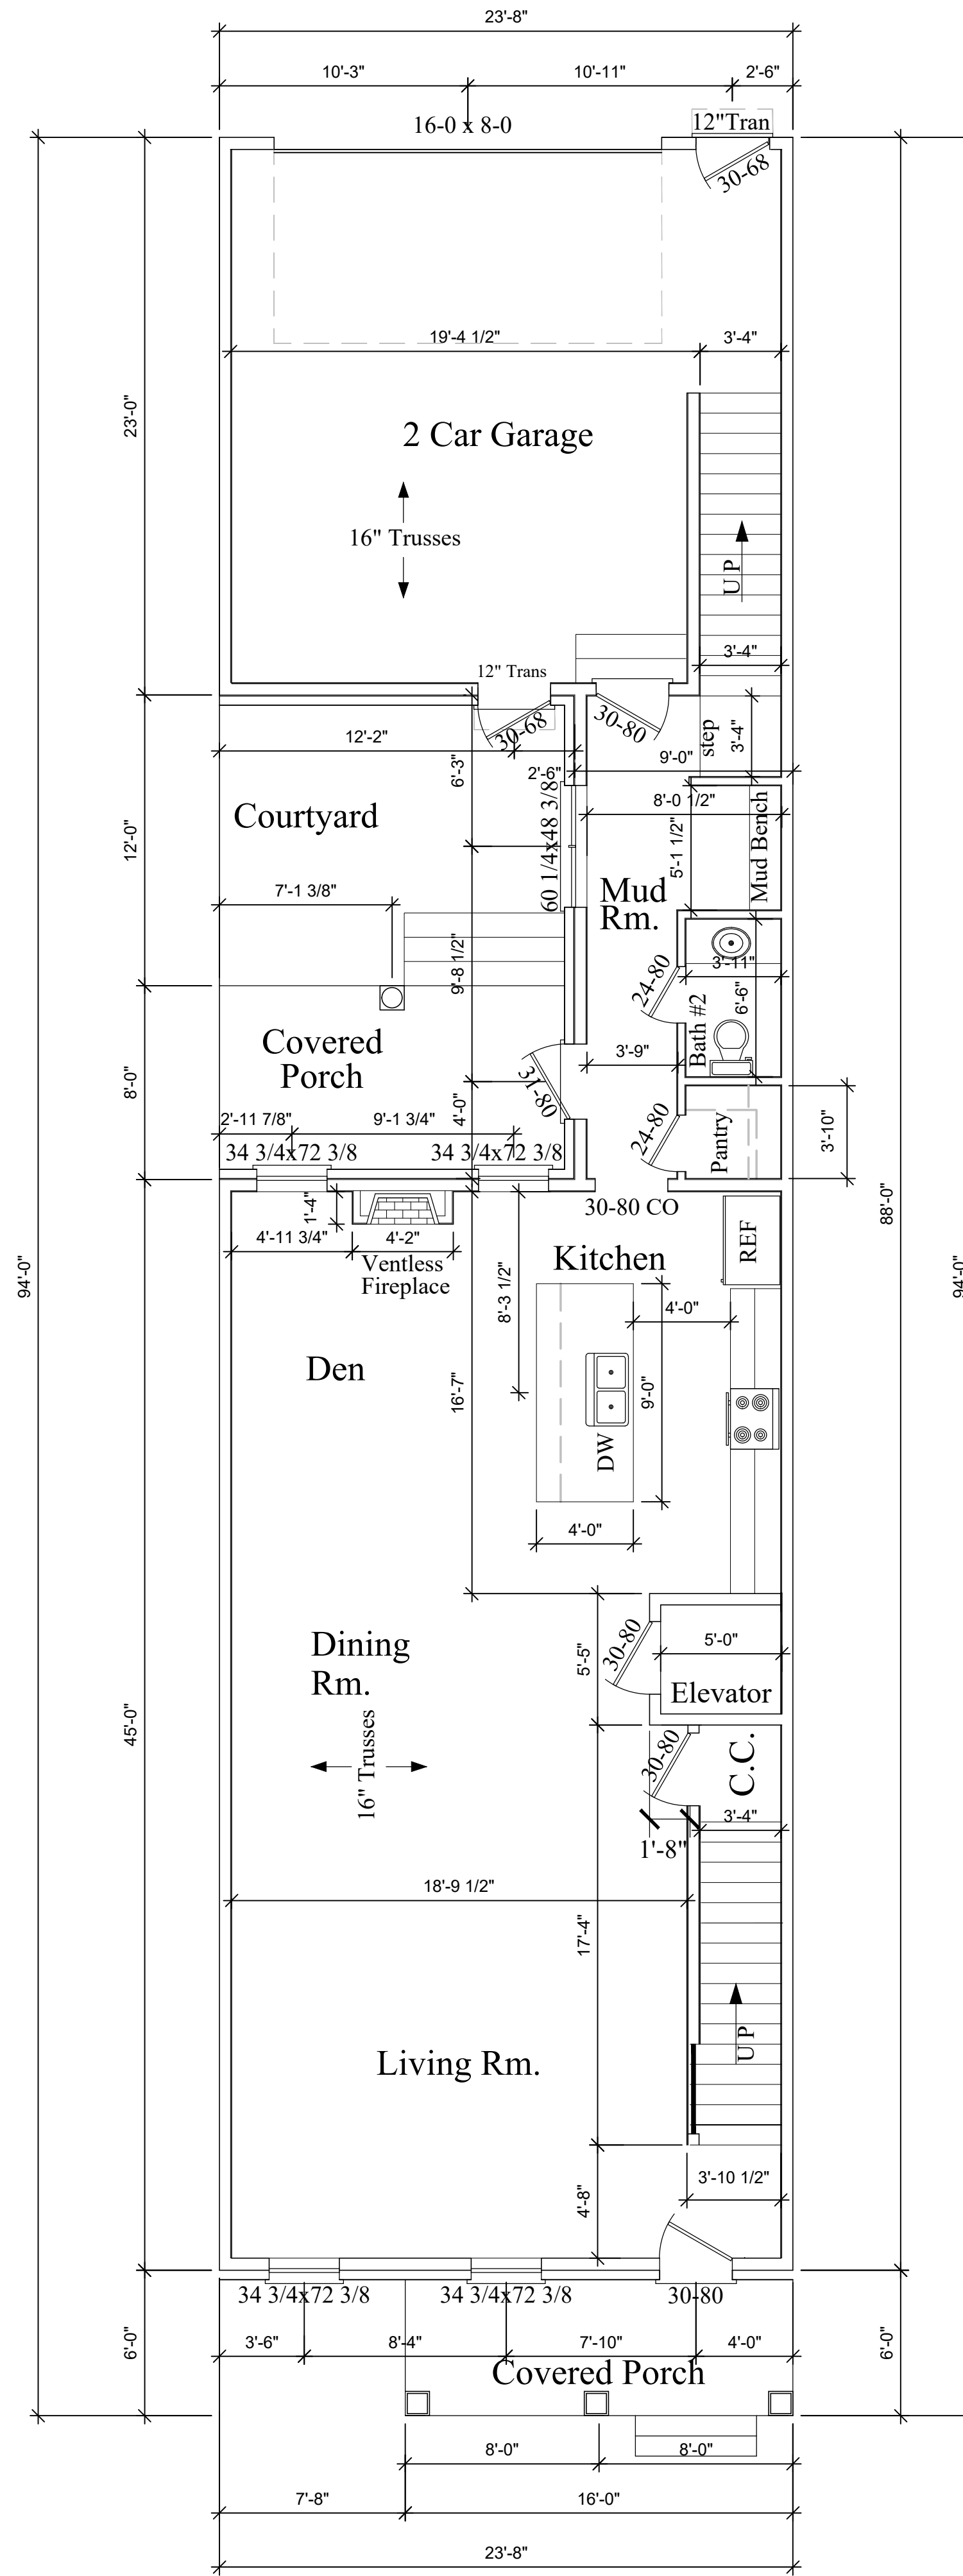


1st Floor

Lots 29, 30, 31, 32, 33, 34, 35, 36 and 37

PLANORAMA
ARCHITECTURAL DESIGN
565 CASTLEVIEW DRIVE KENNESAW GA 30144
742.332.5936

AREA

1st Floor=	1,249 SF
2nd Floor=	1,065 SF
3rd Floor=	1,065 SF
CarriageHs.=	460 SF
Total Heatd=	3,839sf
Garage =	493 SF
Front Porch=	96 SF
2nd Flr Porch=	96 sf
3rd Flr Porch=	96 sf
Back Porch=	119 SF

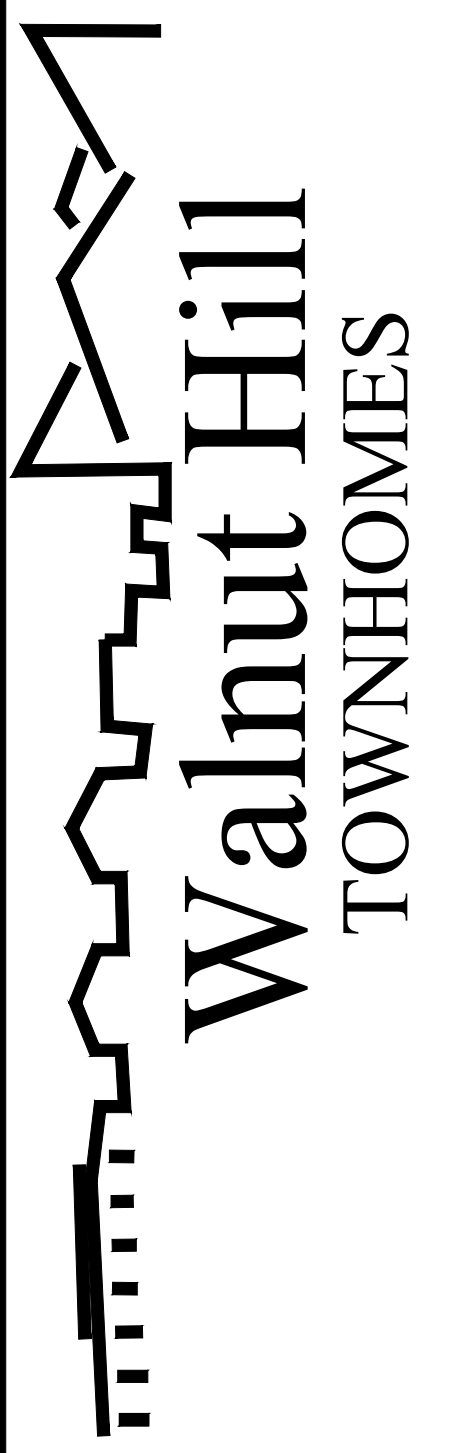

DATE	Jan. 4, 2019
FILE	
PLAN	Lots 29 to 37 Walnut Hill Phase V
CONTENT	Floor Plans
SCALE	3/16" = 1'