



2nd Floor

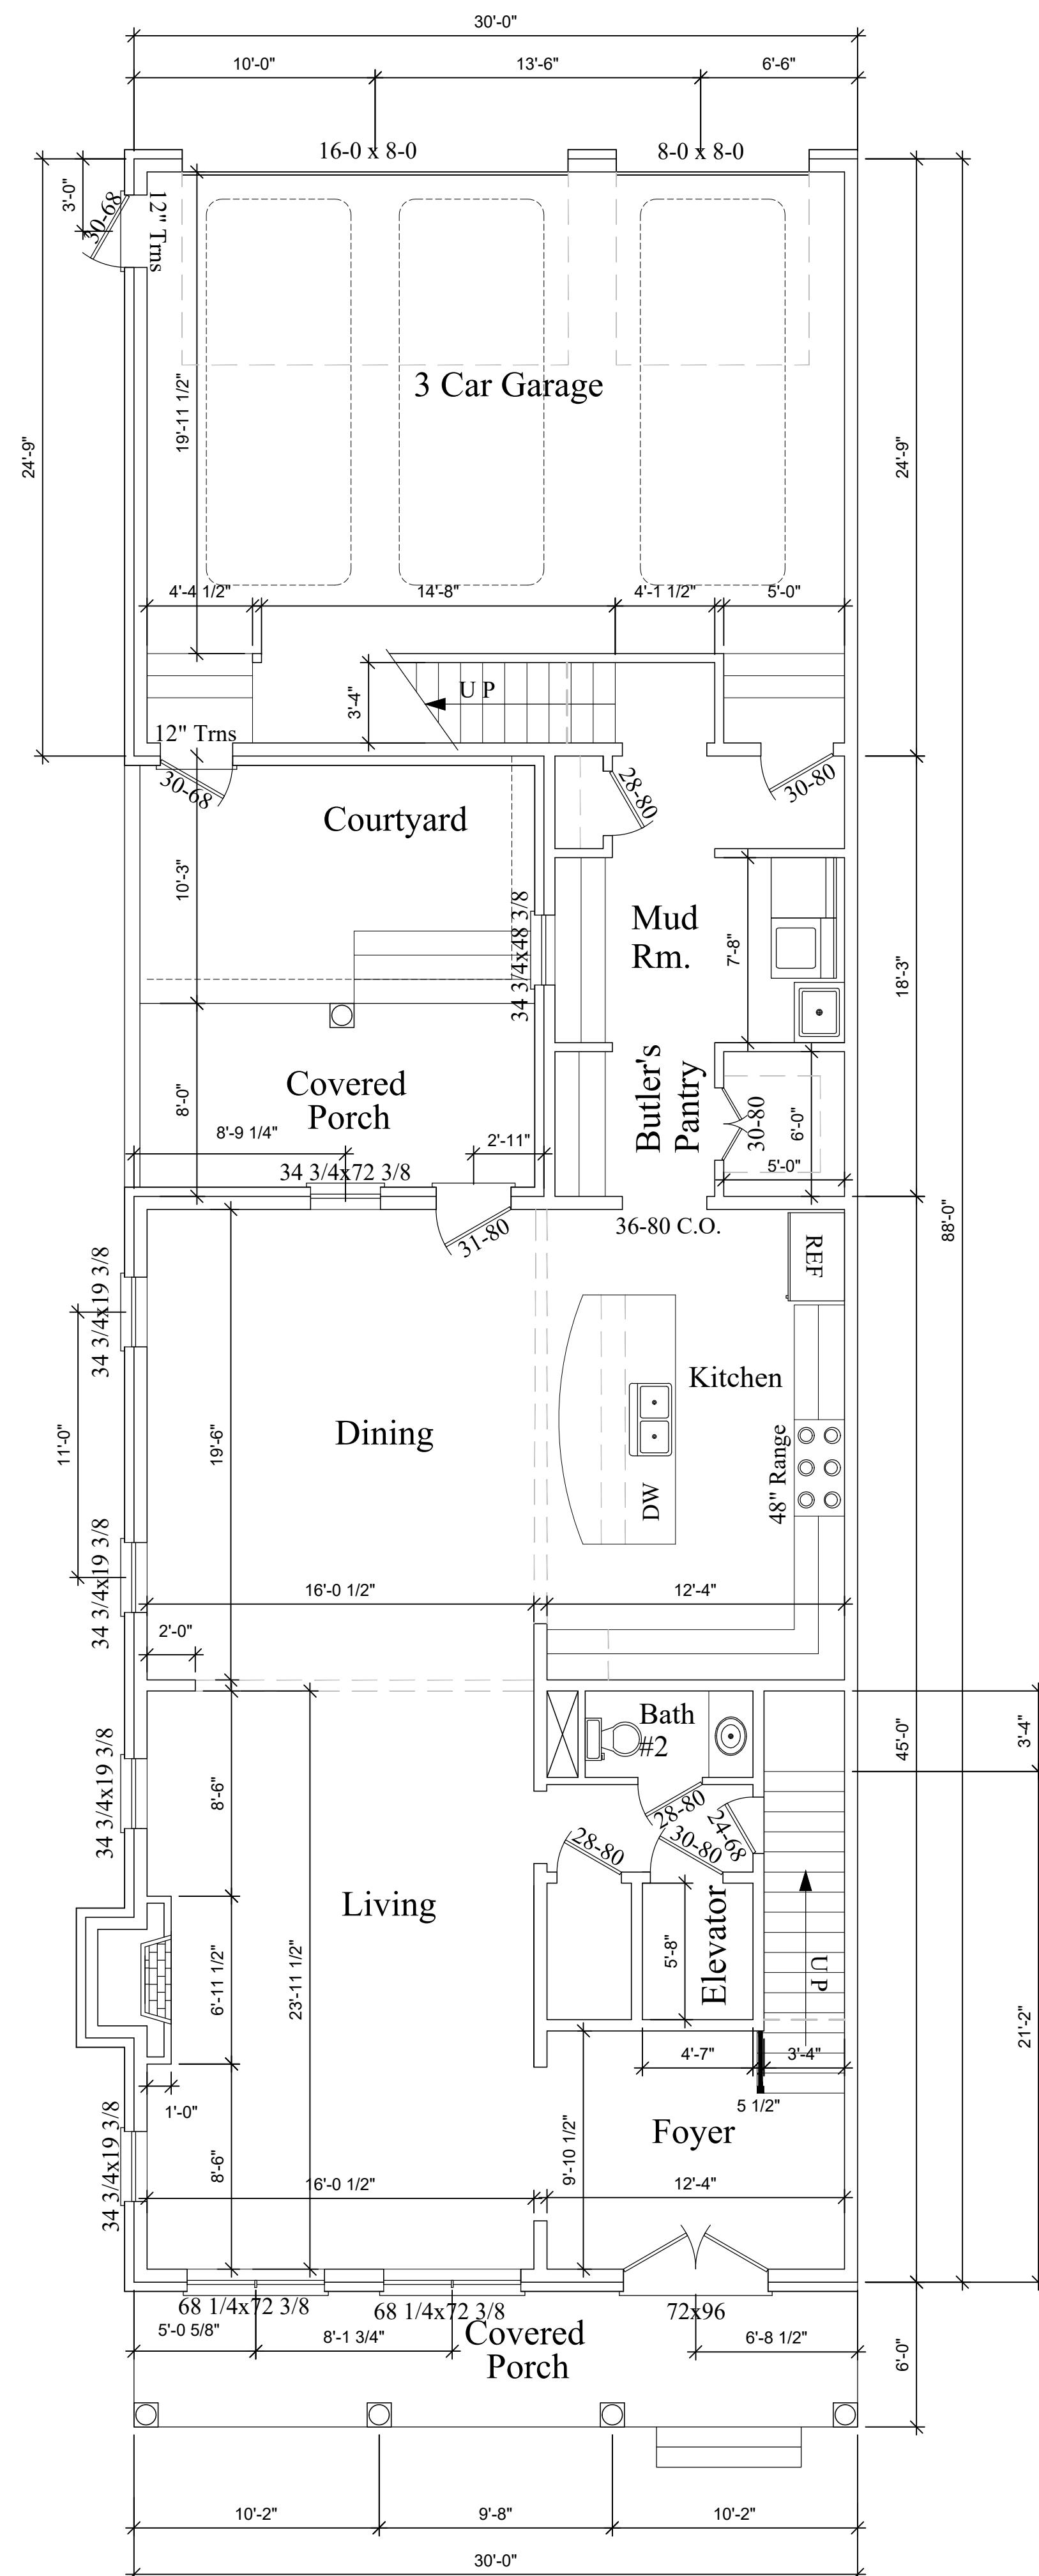

1st Floor

Lot 28

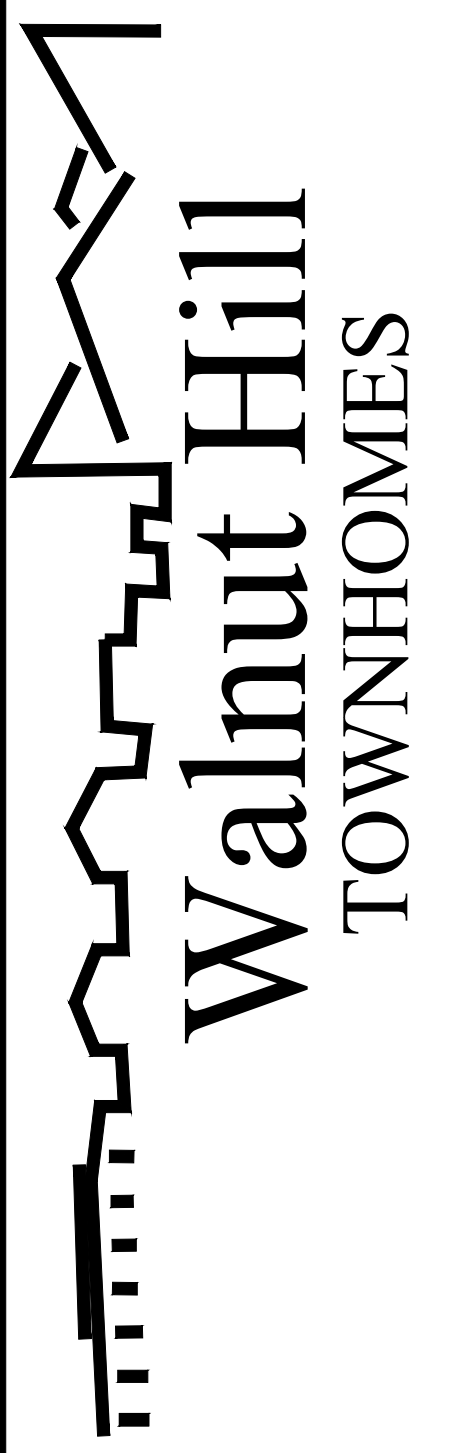

PLANORAMA
ARCHITECTURAL DESIGN
565 CASTLEVIEW DRIVE KENNESAW, GA 30144
742.332.5996

AREA
1st Floor = 1,587 SF
2nd Floor = 1,350 SF
Carr. Hs. = 743 SF
Total Heatd=3,700 SF

Garage = 743 SF
Front Porch=180 SF
Back Porch= 132 SF

DATE
Jan. 4, 2019
FILE
Lot28.dwg
PLAN
Lot 28
Walnut Hill
Phase V
CONTENT
Elevations
SCALE
3/16" = 1'

A-1